


N.C. BASIC WIND SPEED

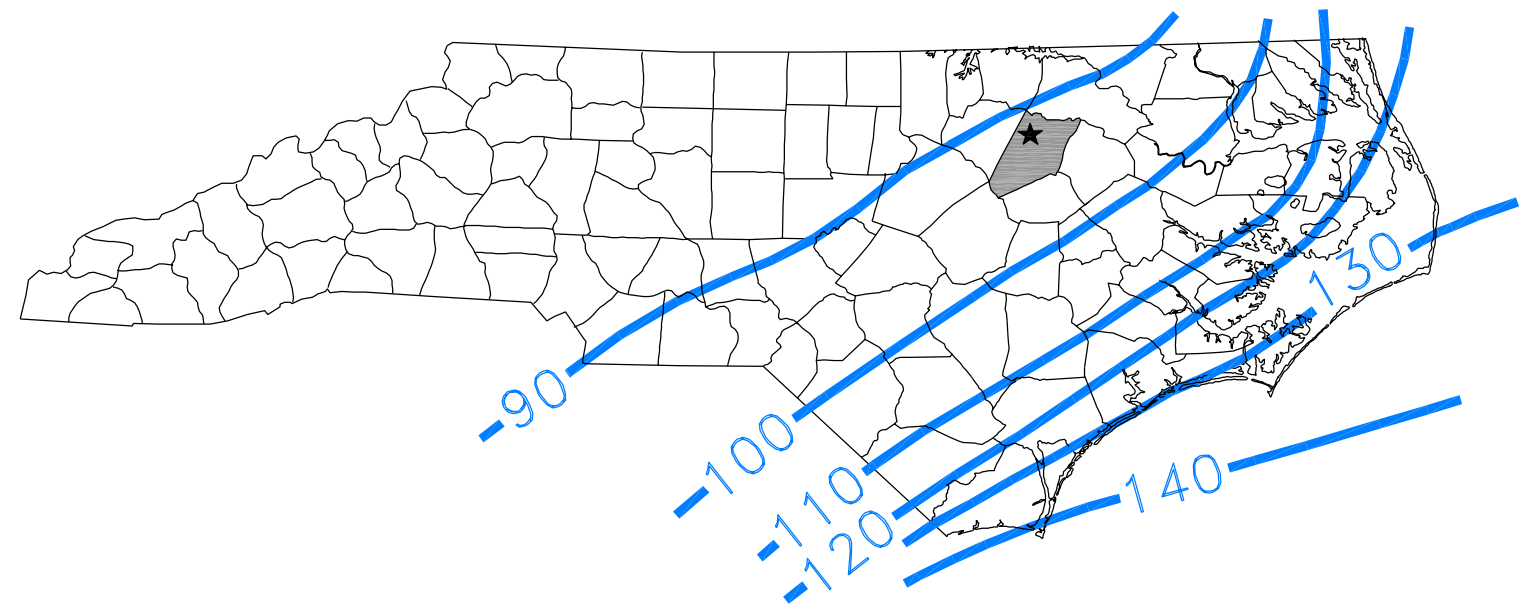

NOTE:

1. Values are nominal design 3-second gust wind speeds in miles per hour at 33 ft above ground for Exposure C category.
2. Linear interpolation between wind contours is permitted.
3. Islands and costal areas outside the last contour shall use the last wind speed contour of the costal area.
4. Mountainous terrain, gorges, ocean promontories and special wind regions shall be examined for unusual wind conditions.

NOTE:

1. All Wind Speed & Earthquake Map data digitized from 2006 North Carolina Building Code book.

★ DENOTES SITE LOCATION

BOUNDARY DESCRIPTION SHOWN IS NOT FOR RECORDATION.
ADA AND LEGAL DISCLAIMER
 This document is not represented to comply with all requirements contained in the ADA or other laws. Engineers are not licensed to interpret laws or give advice concerning laws, the owner should have this document reviewed by his attorney to determine legal compliance.




CONSULTING ENGINEERS, P.A.
 CIVIL, MUNICIPAL & STRUCTURAL ENGINEERS
 COMPREHENSIVE ENVIRONMENTAL SERVICES
 P.O. Box 7966 / Rocky Mount, N.C. 27804
 Phone: (252) 972-7703 / Fax: (252) 972-7638
 Web Home Page: <http://www.appianengineers.com>

DATE: REV. 08/05/2009 SHEET #: 7 OF 8

CAROLINAS GATEWAY PARTNERSHIP
 427 Falls Rd. / Rocky Mount, N.C. 27804-4808
 Phone: (252) 442-0114 / (800) 550-6151
 Fax: (252) 442-7315
 Web Home Page: <http://www.econdeve.org>
 E-Mail Address: cgp@econdeve.org

SCALE: NTS J.N. 11x17-Whitaker-combined-lots.dwg

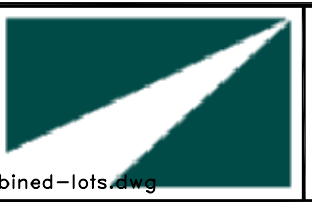

WHITAKER BUSINESS & INDUSTRY CENTER
GOLD ROCK, NORTH CAROLINA